


PLAN

SCALE 1:50

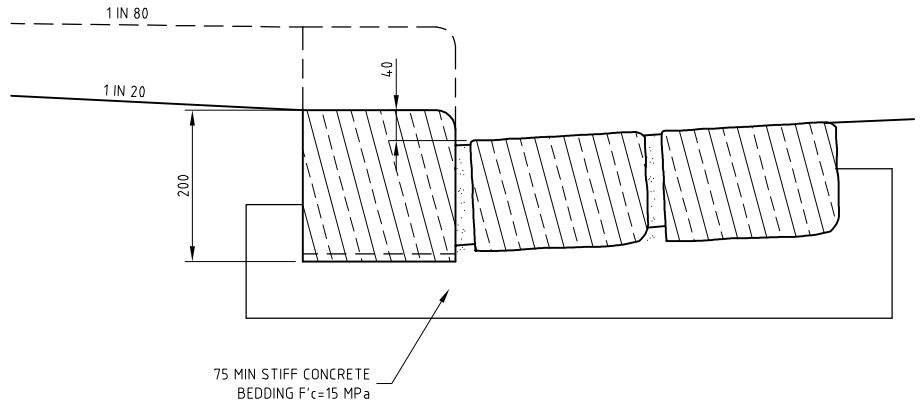

SECTION 1
SCALE 1:10

NOTES:
1. IN HERITAGE AREAS MATCH EXISTING STYLE AND TO BE CERTIFIED BY THE RELEVANT HERITAGE OFFICER.

VER	APPD.	DATE	AMENDMENT
0		APR 08	REVISED AND REISSUED

REFERENCES:

APPROVED:
D Hannah
Manager Engineering Services
Date: April 2008



STANDARD DETAIL
VEHICLE CROSSINGS
BLUESTONE KERB AND CHANNEL

DRAWING No:
CGG608

AMENDMENT:
0